


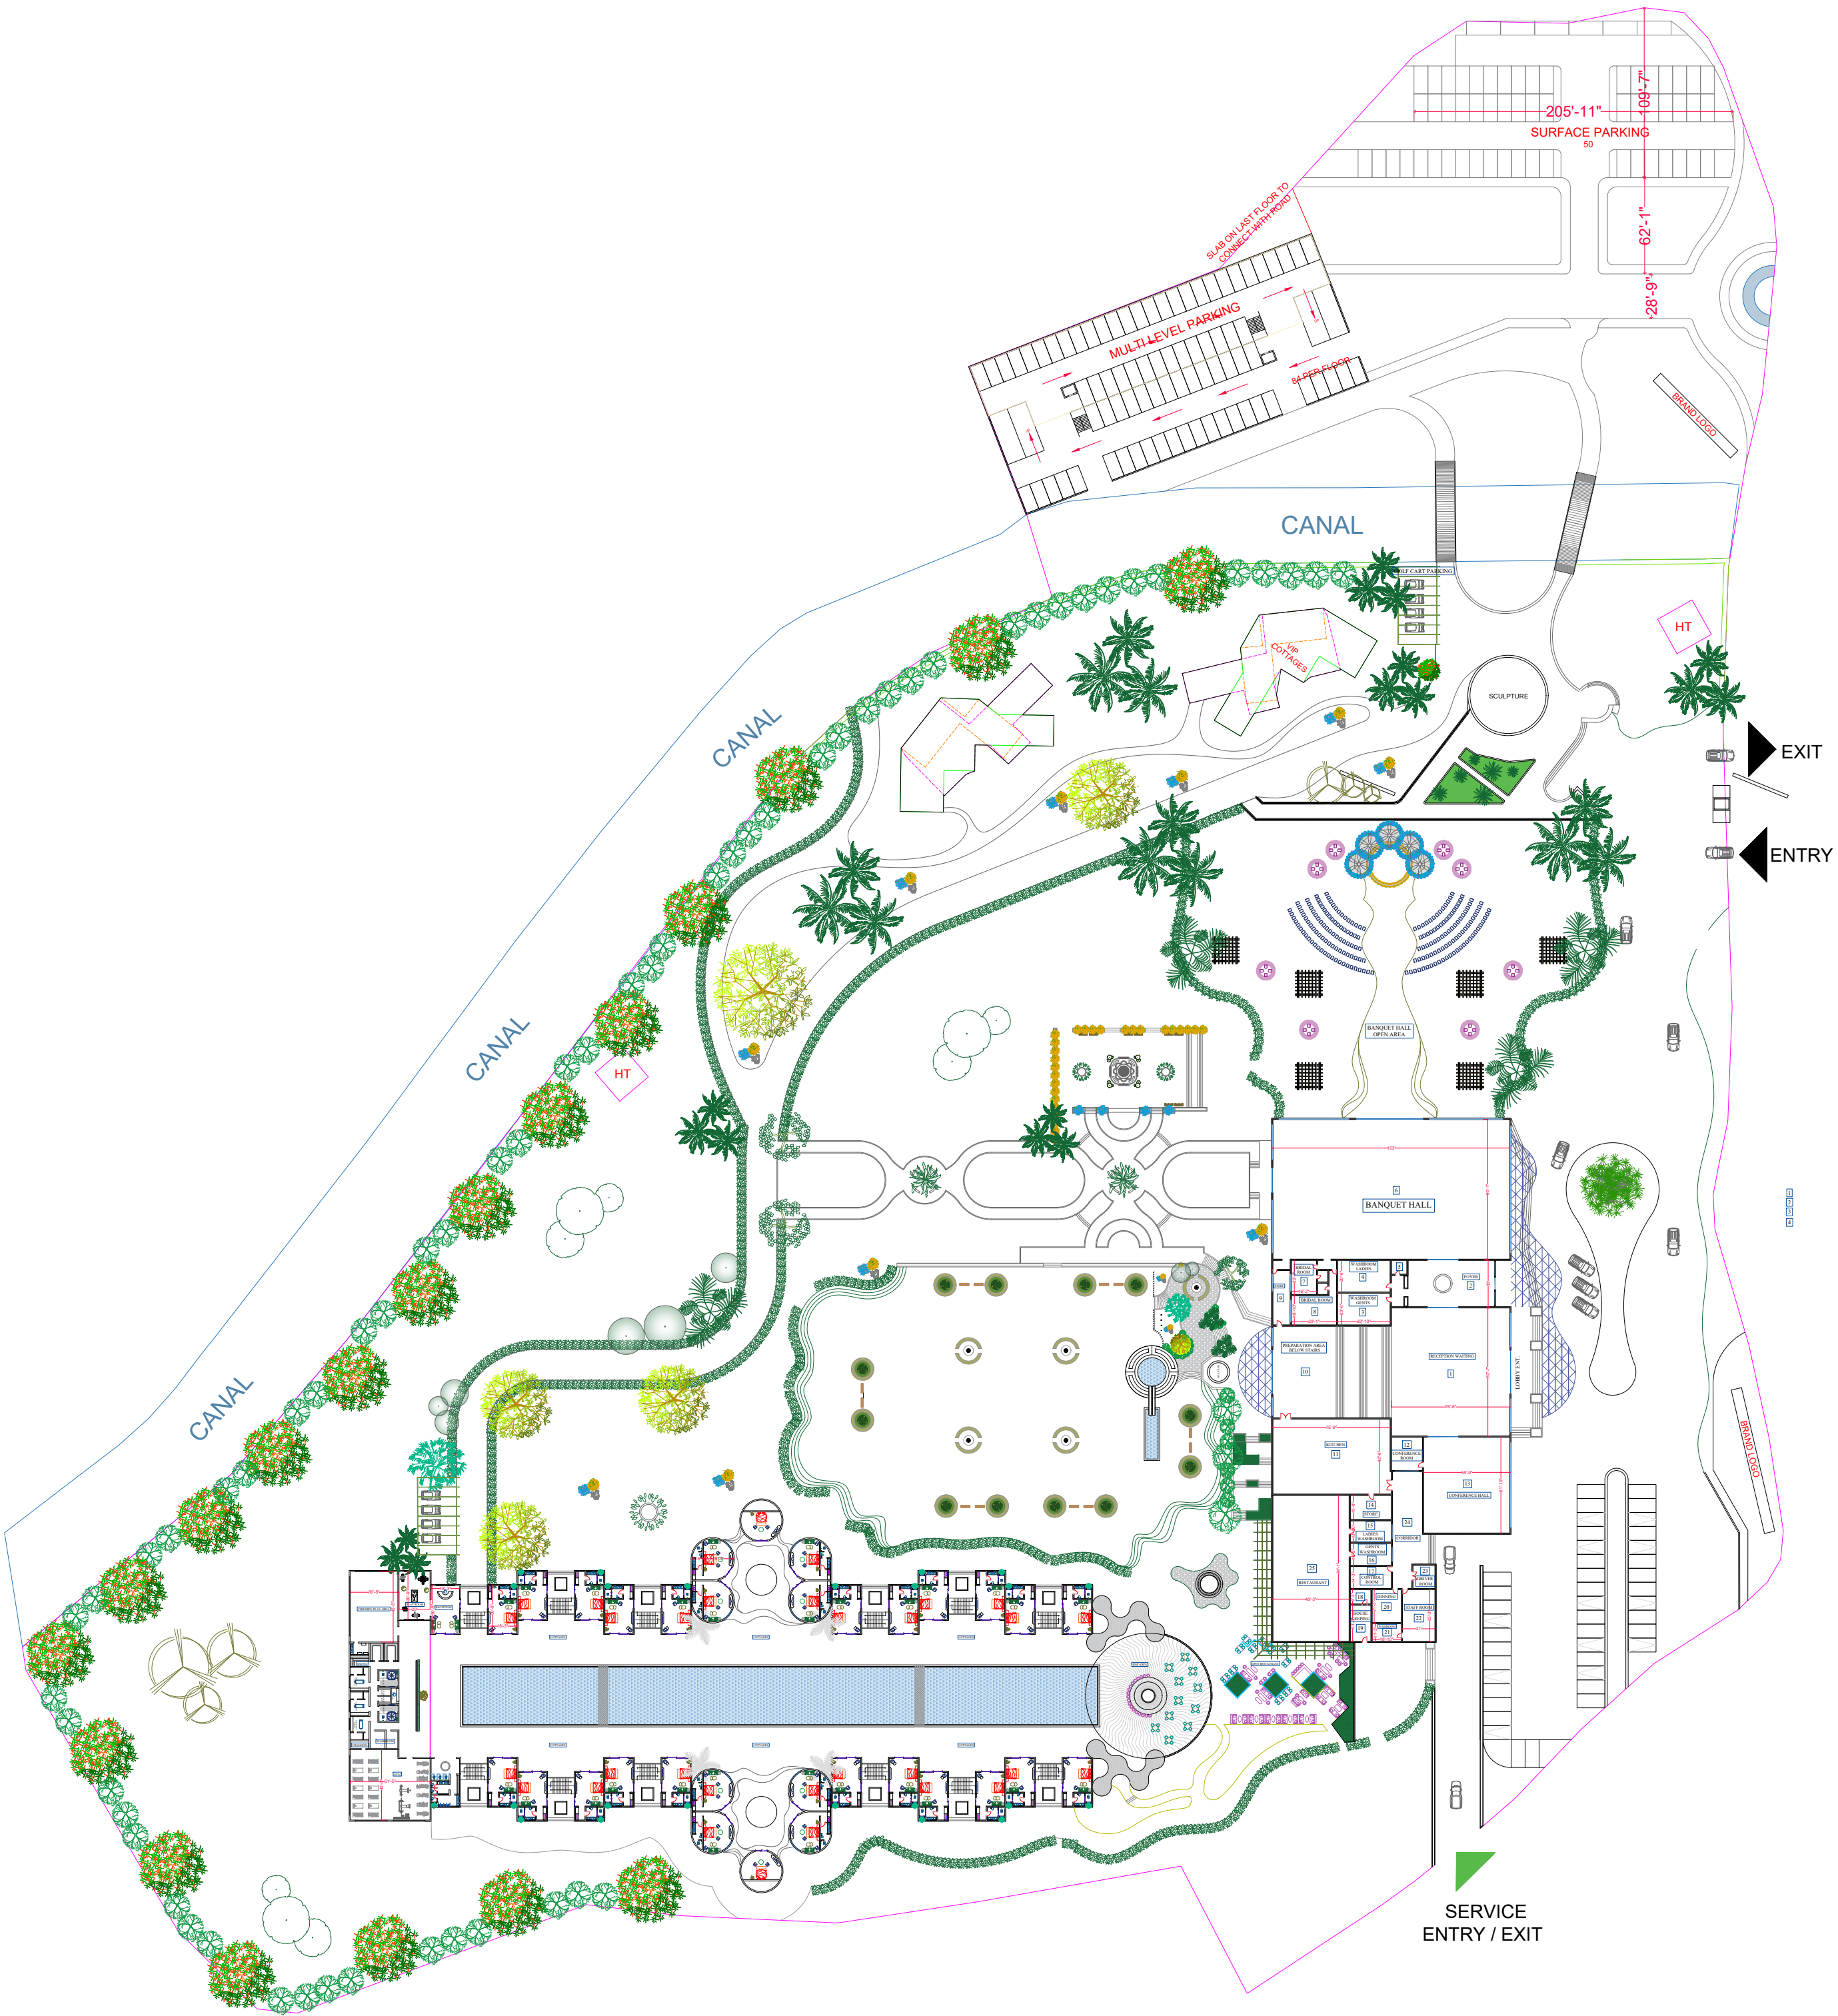

	DISCIPLINE	ARCHITECTURE		GENERAL NOTES:- 1. THIS DRAWING IS THE PROPERTY OF DESIGNTASTIC INTERIORS AND IS NOT TO BE USED FOR ANY PURPOSE OTHER THAN FOR WHICH IT IS ISSUED WITHOUT PERMISSION OF ITS PRINCIPALS 2. ALL DIMENSIONS AND LEVELS ARE IN FEET - INCHES UNLESS OTHERWISE SPECIFIED 3. ALL DIMENSIONS ARE TO BE CHECKED AND CO-RELATED WITH THE RELEVANT ARCHITECTURAL, STRUCTURAL AND SERVICES DRAWINGS AND ANY AMBIGUITY, DISCREPANCY OR OMISSION SHALL BE BROUGHT IN TO NOTICE OF ARCHITECT. 4. DO NOT SCALE THE DRAWING, WRITTEN DIMENSION TO BE FOLLOWED 5. THIS DRAWING TO BE READ IN CONJUNCTION WITH RELEVANT SERVICE AND STRUCTURAL DRAWING	
	DRAWING TYPOLOGY	CONCEPT DETAILED DRAWING TENDER CONSTRUCTION SANCTION AS BUILT			
	CLIENT NAME				
	DRAWING TITLE	PROPOSED LAYOUT		PROJECT DESCRIPTION	
				PROPOSED HOTEL AT NAHAN, HP	
	FLOOR	GROUND FLOOR SITE PLAN		SHEET NO. 0	
	DATE			NOTE:-	
	SCALE	NOT TO BE SCALE	REVISION		
DRAWN BY:-	SS				

KEY PLAN