




BASEMENT

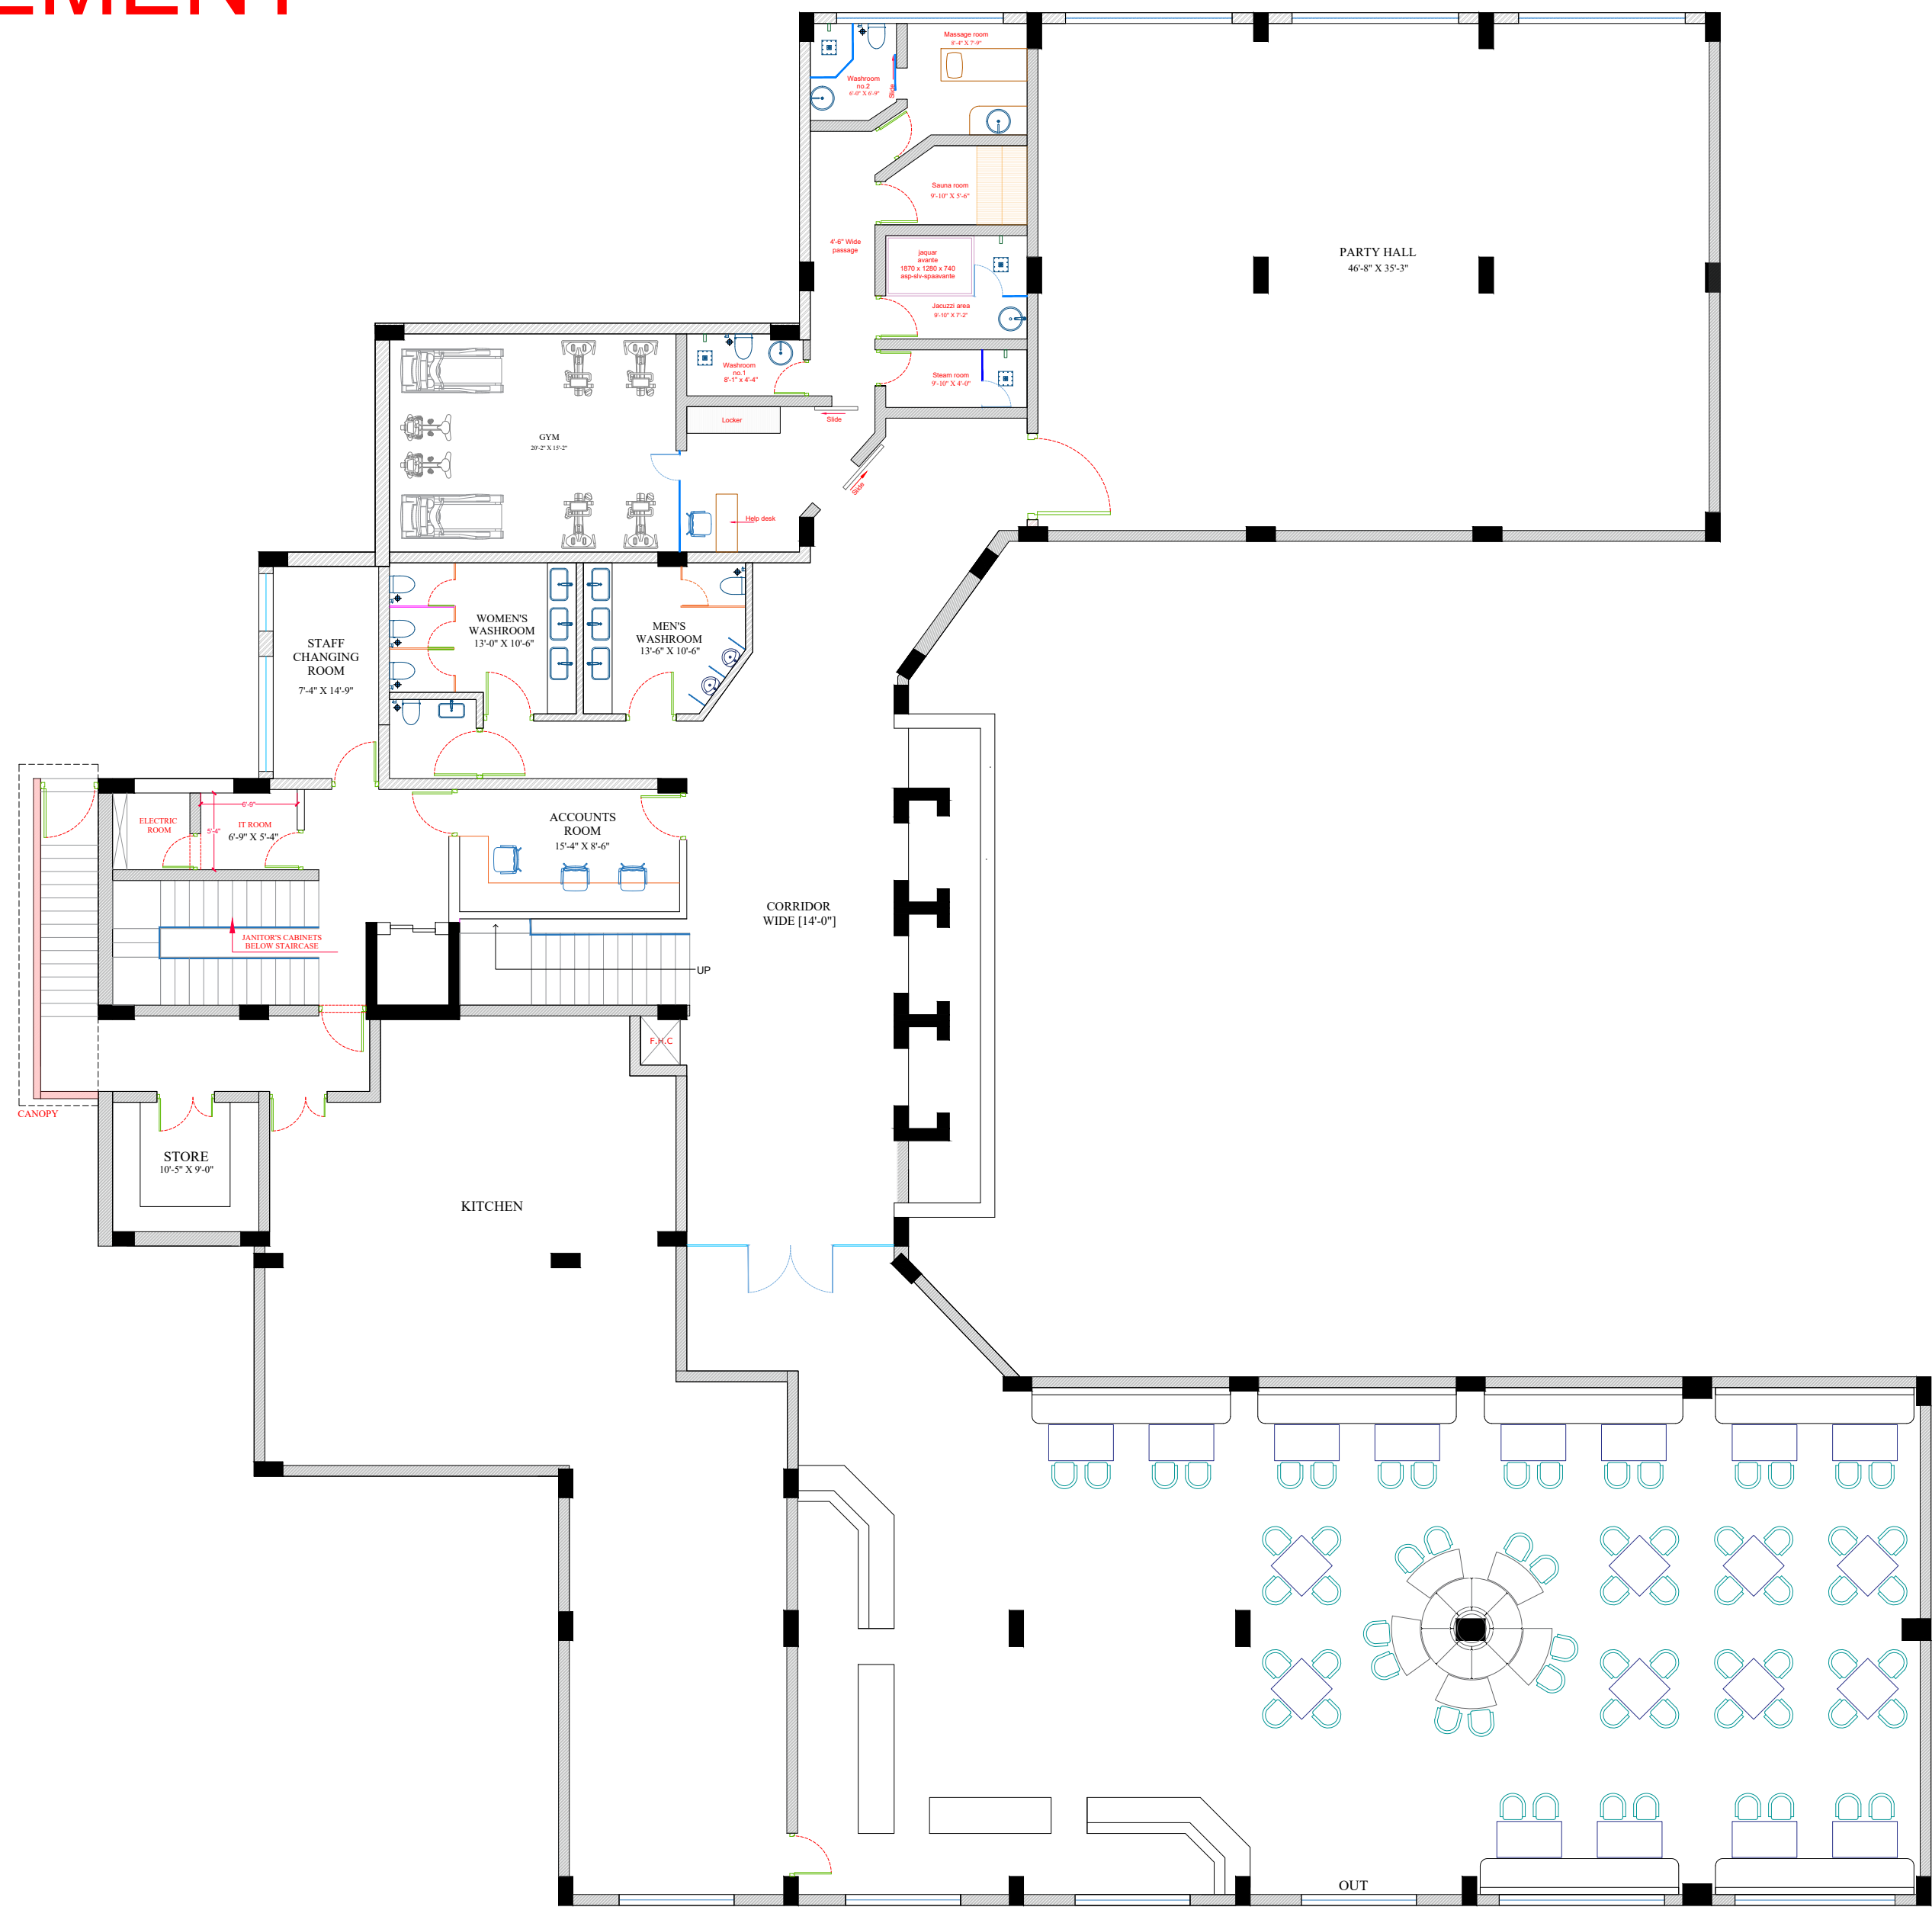

GROUND FLOOR

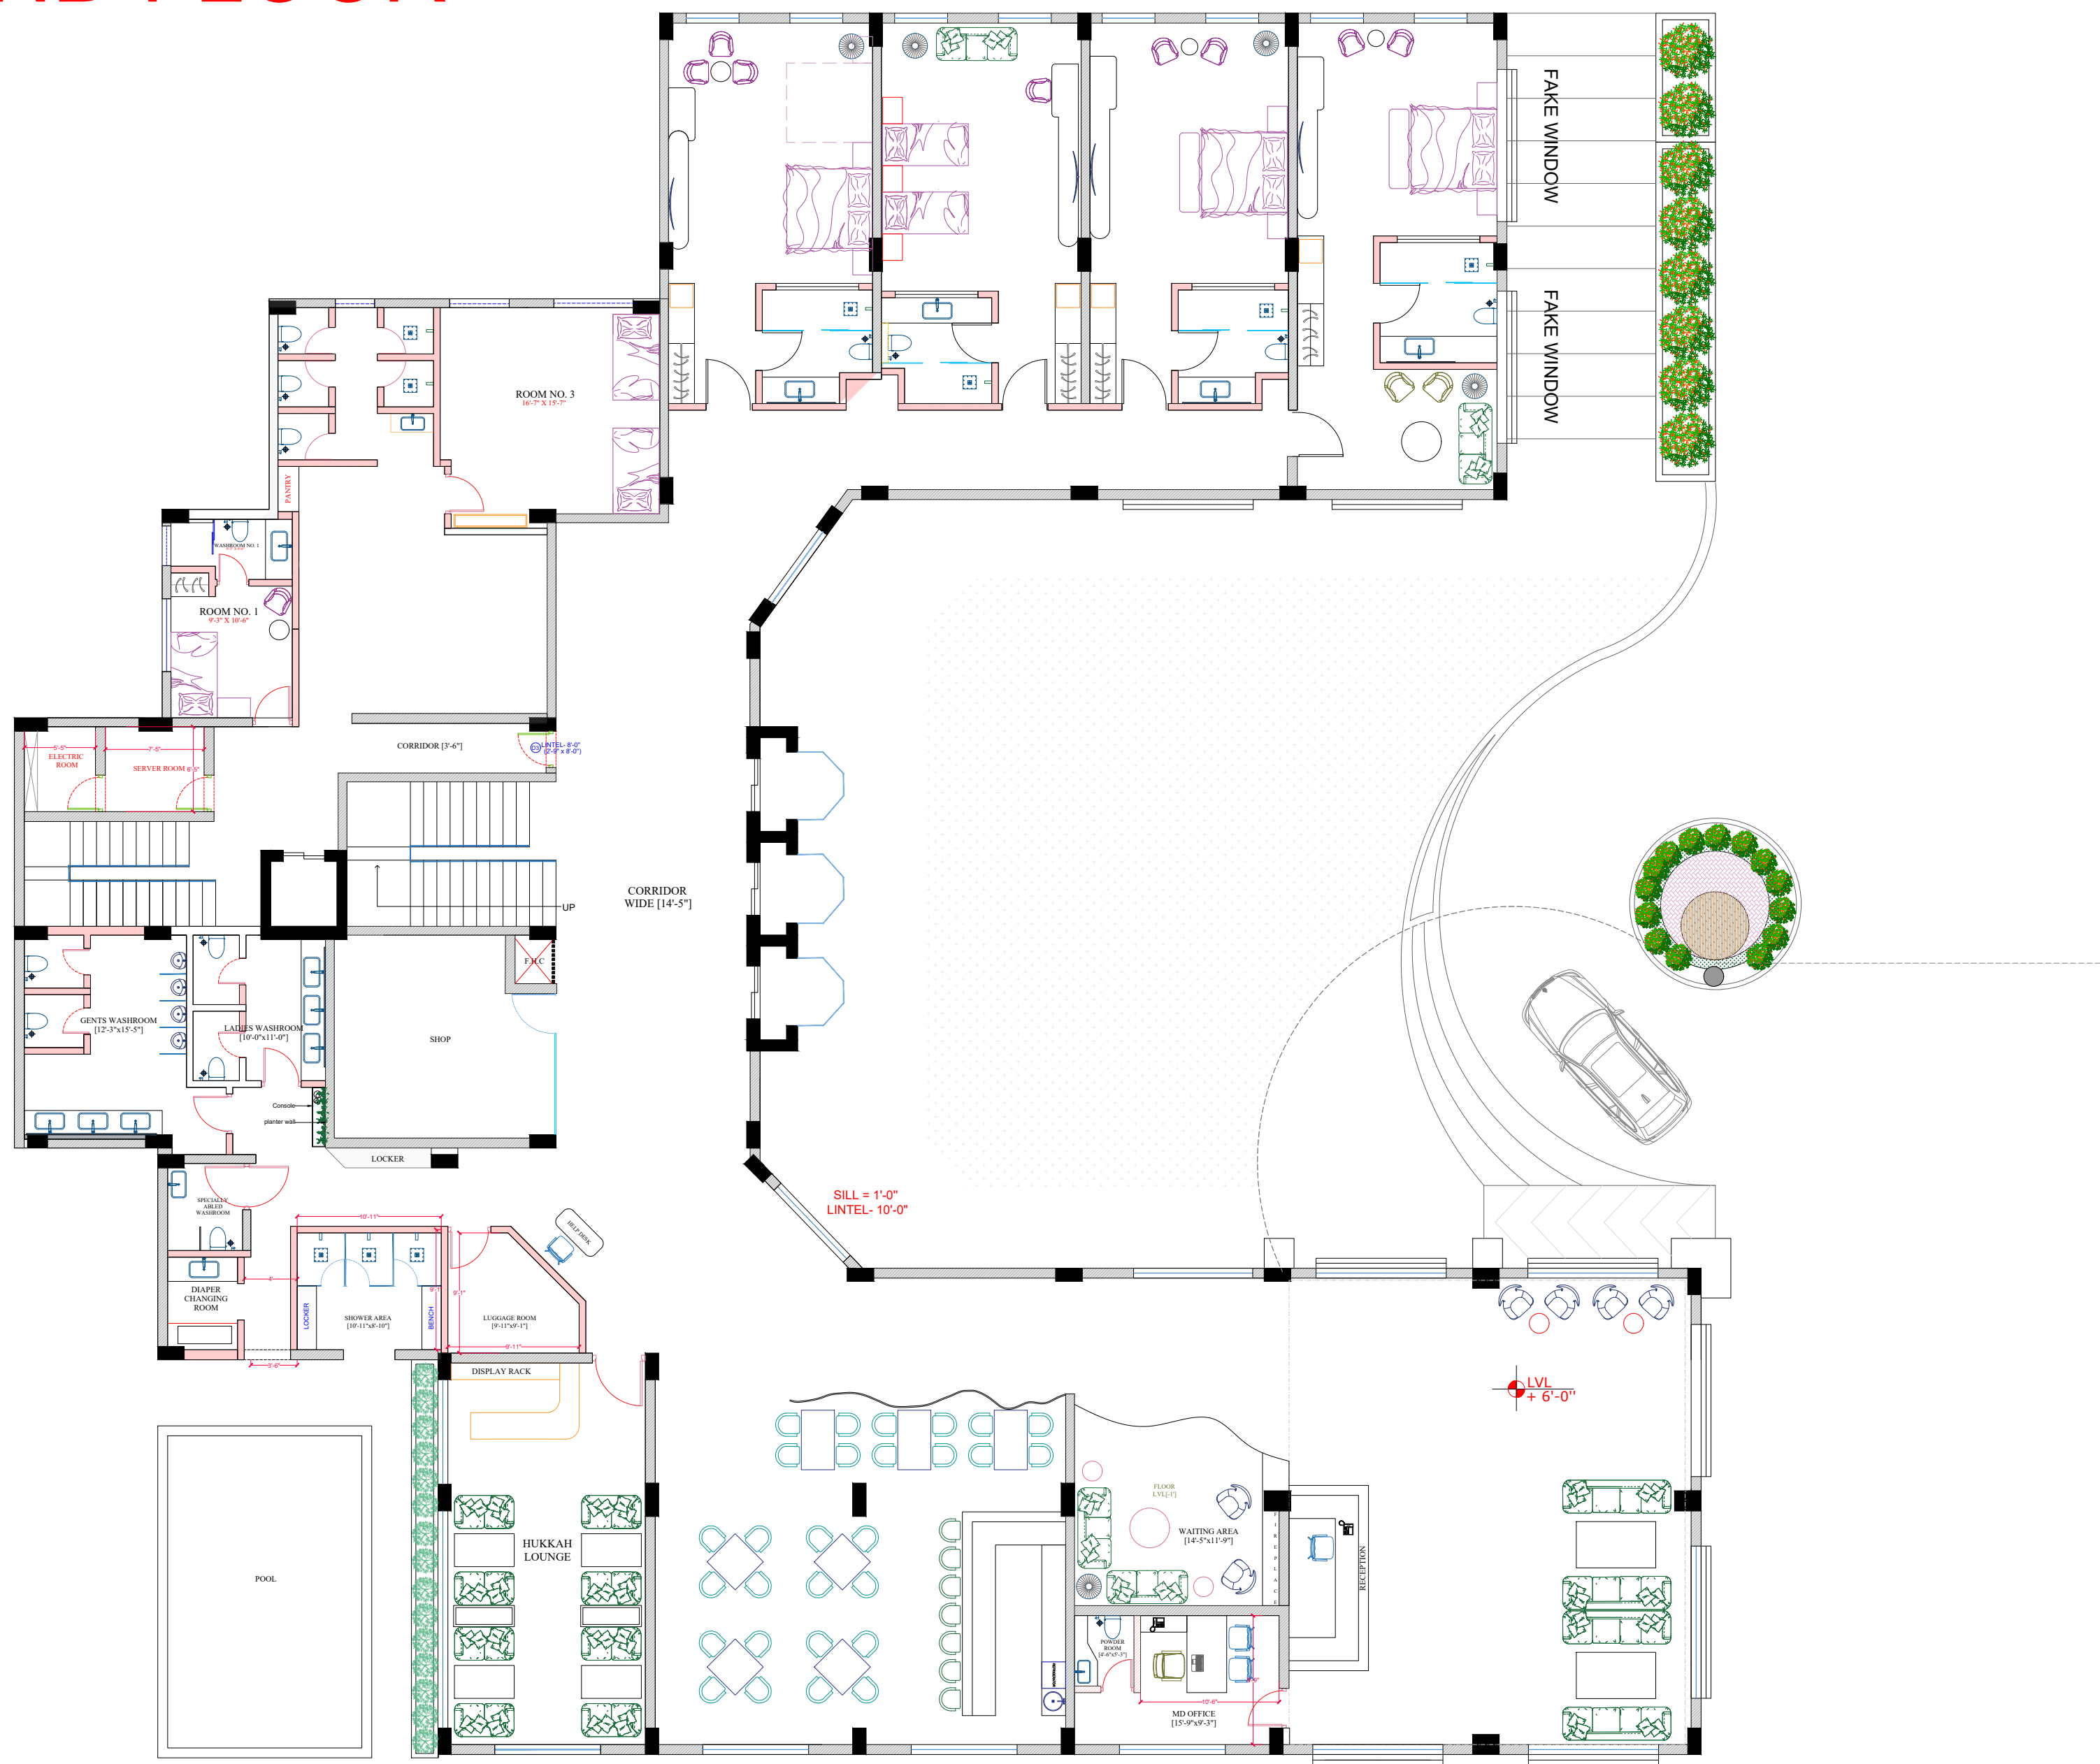


1ST FLOOR

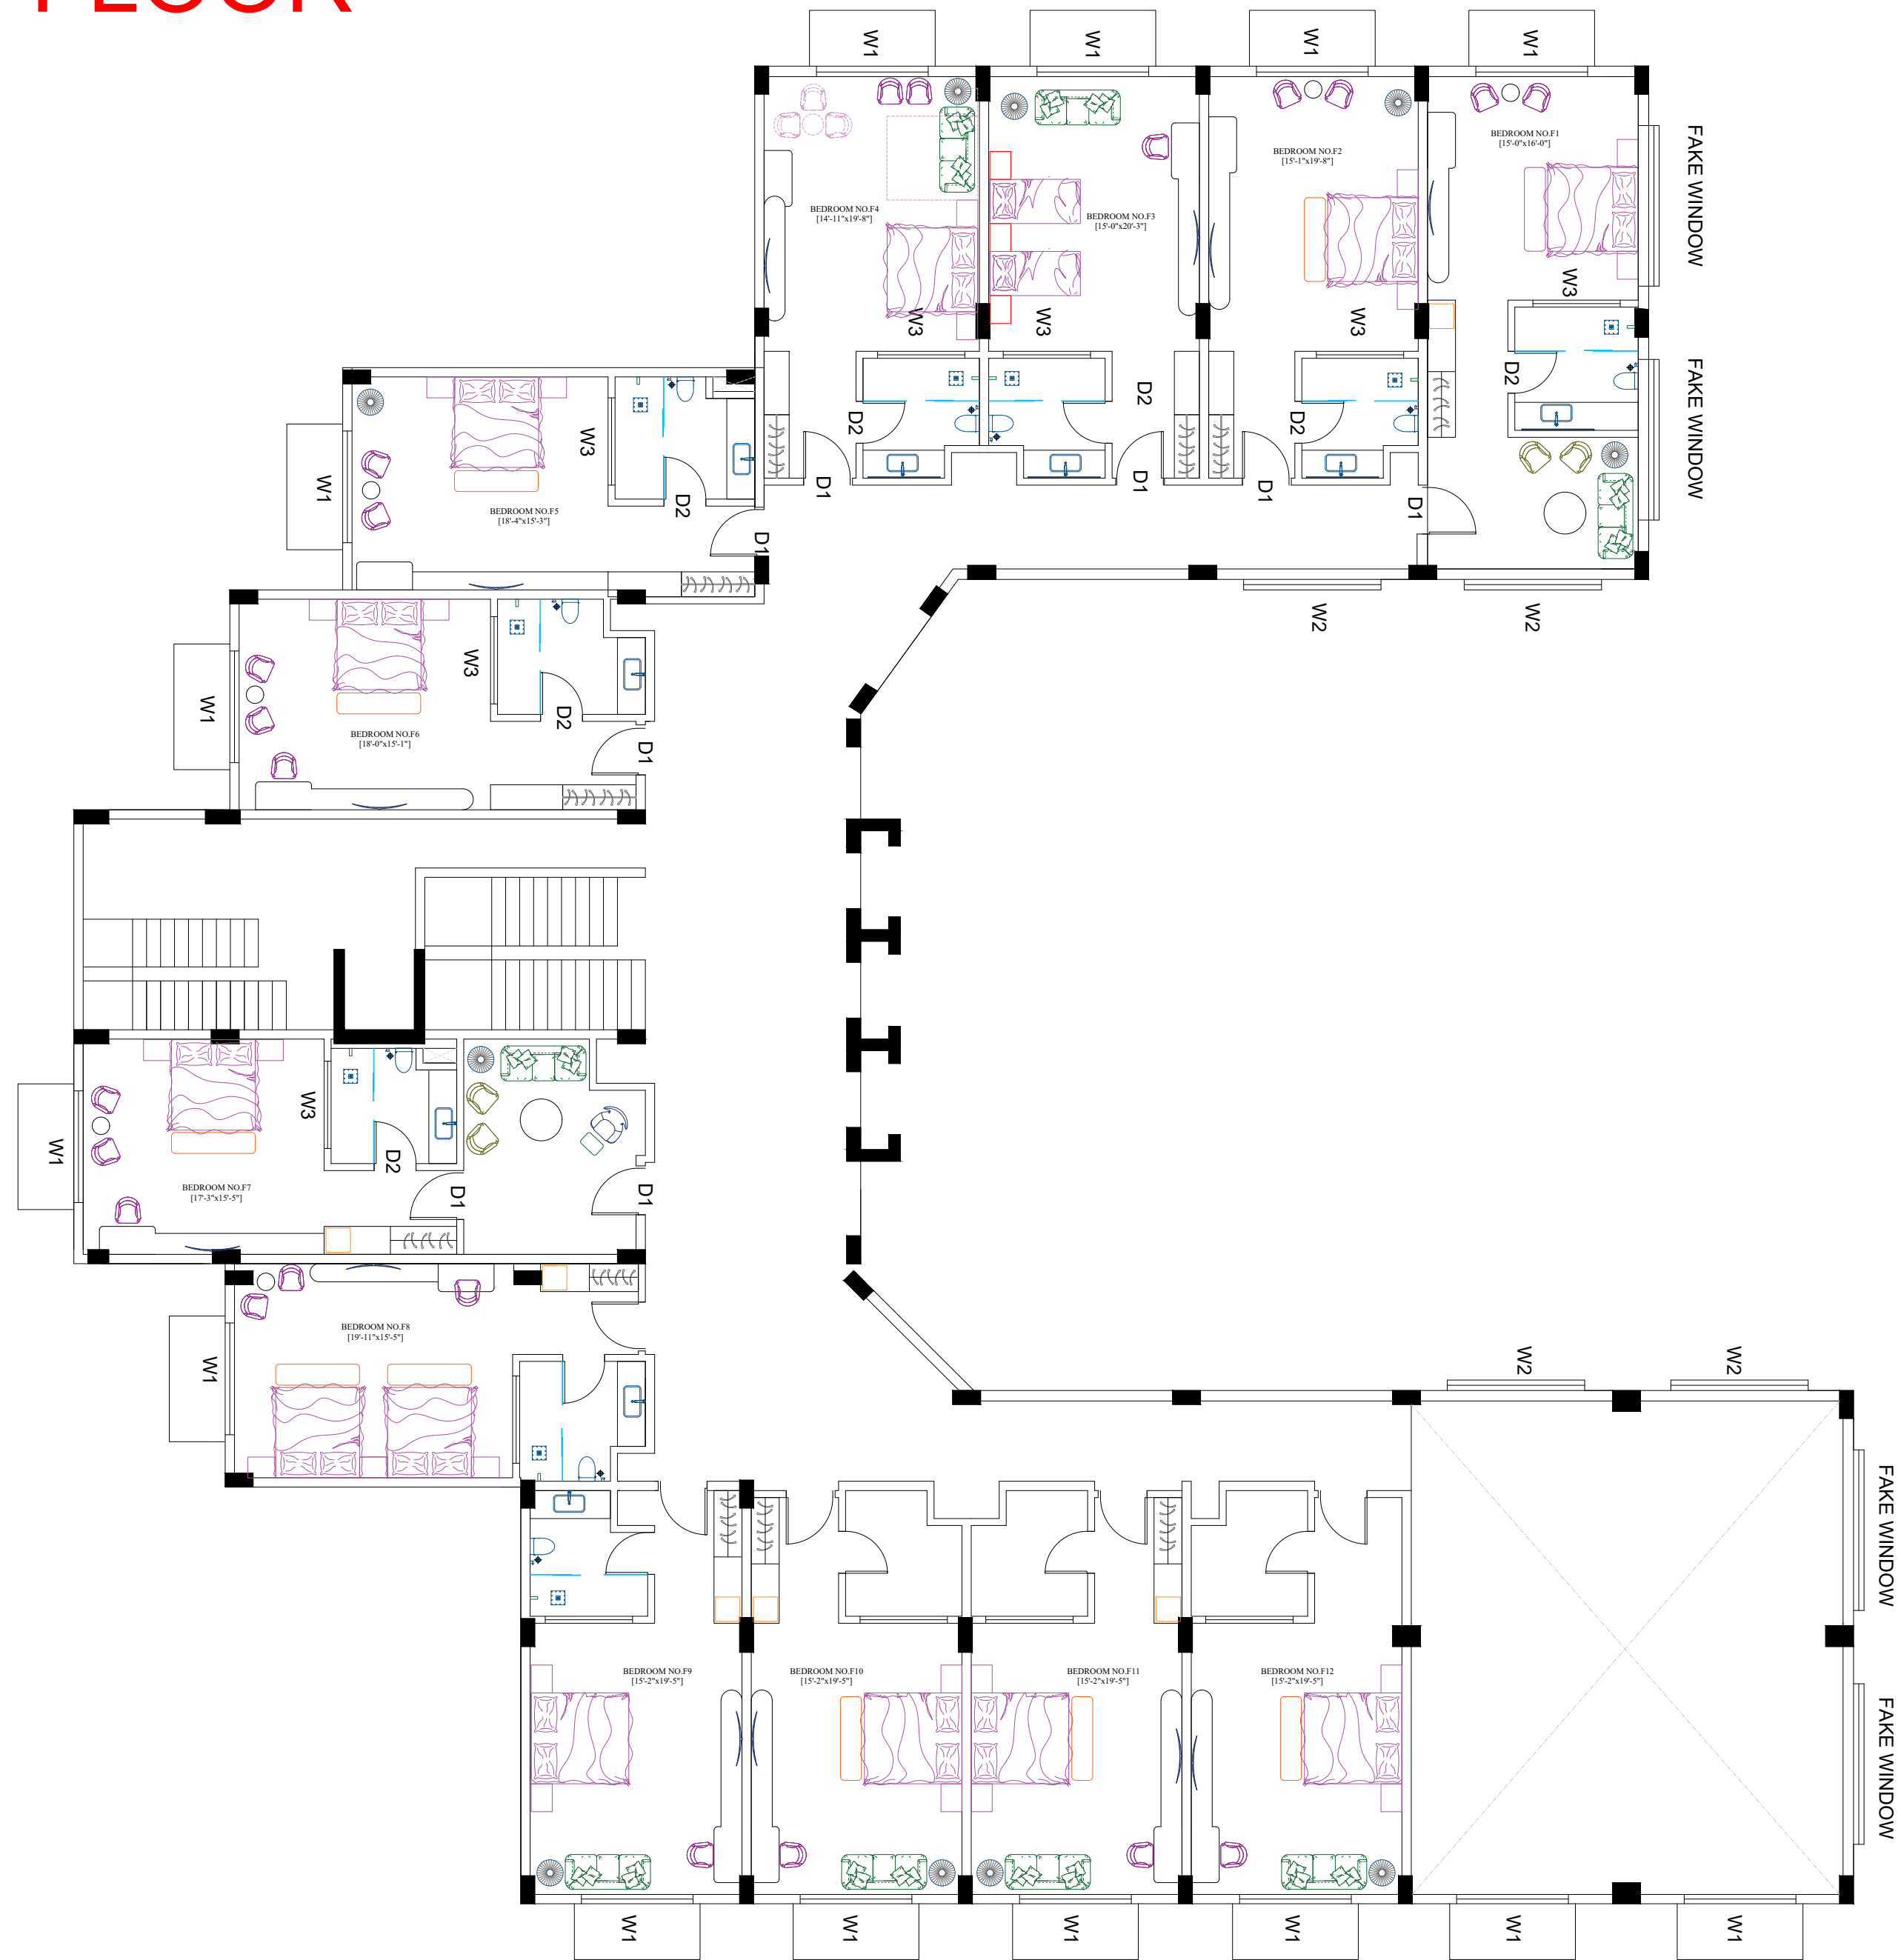


2ND FLOOR




ATTIC FLOOR

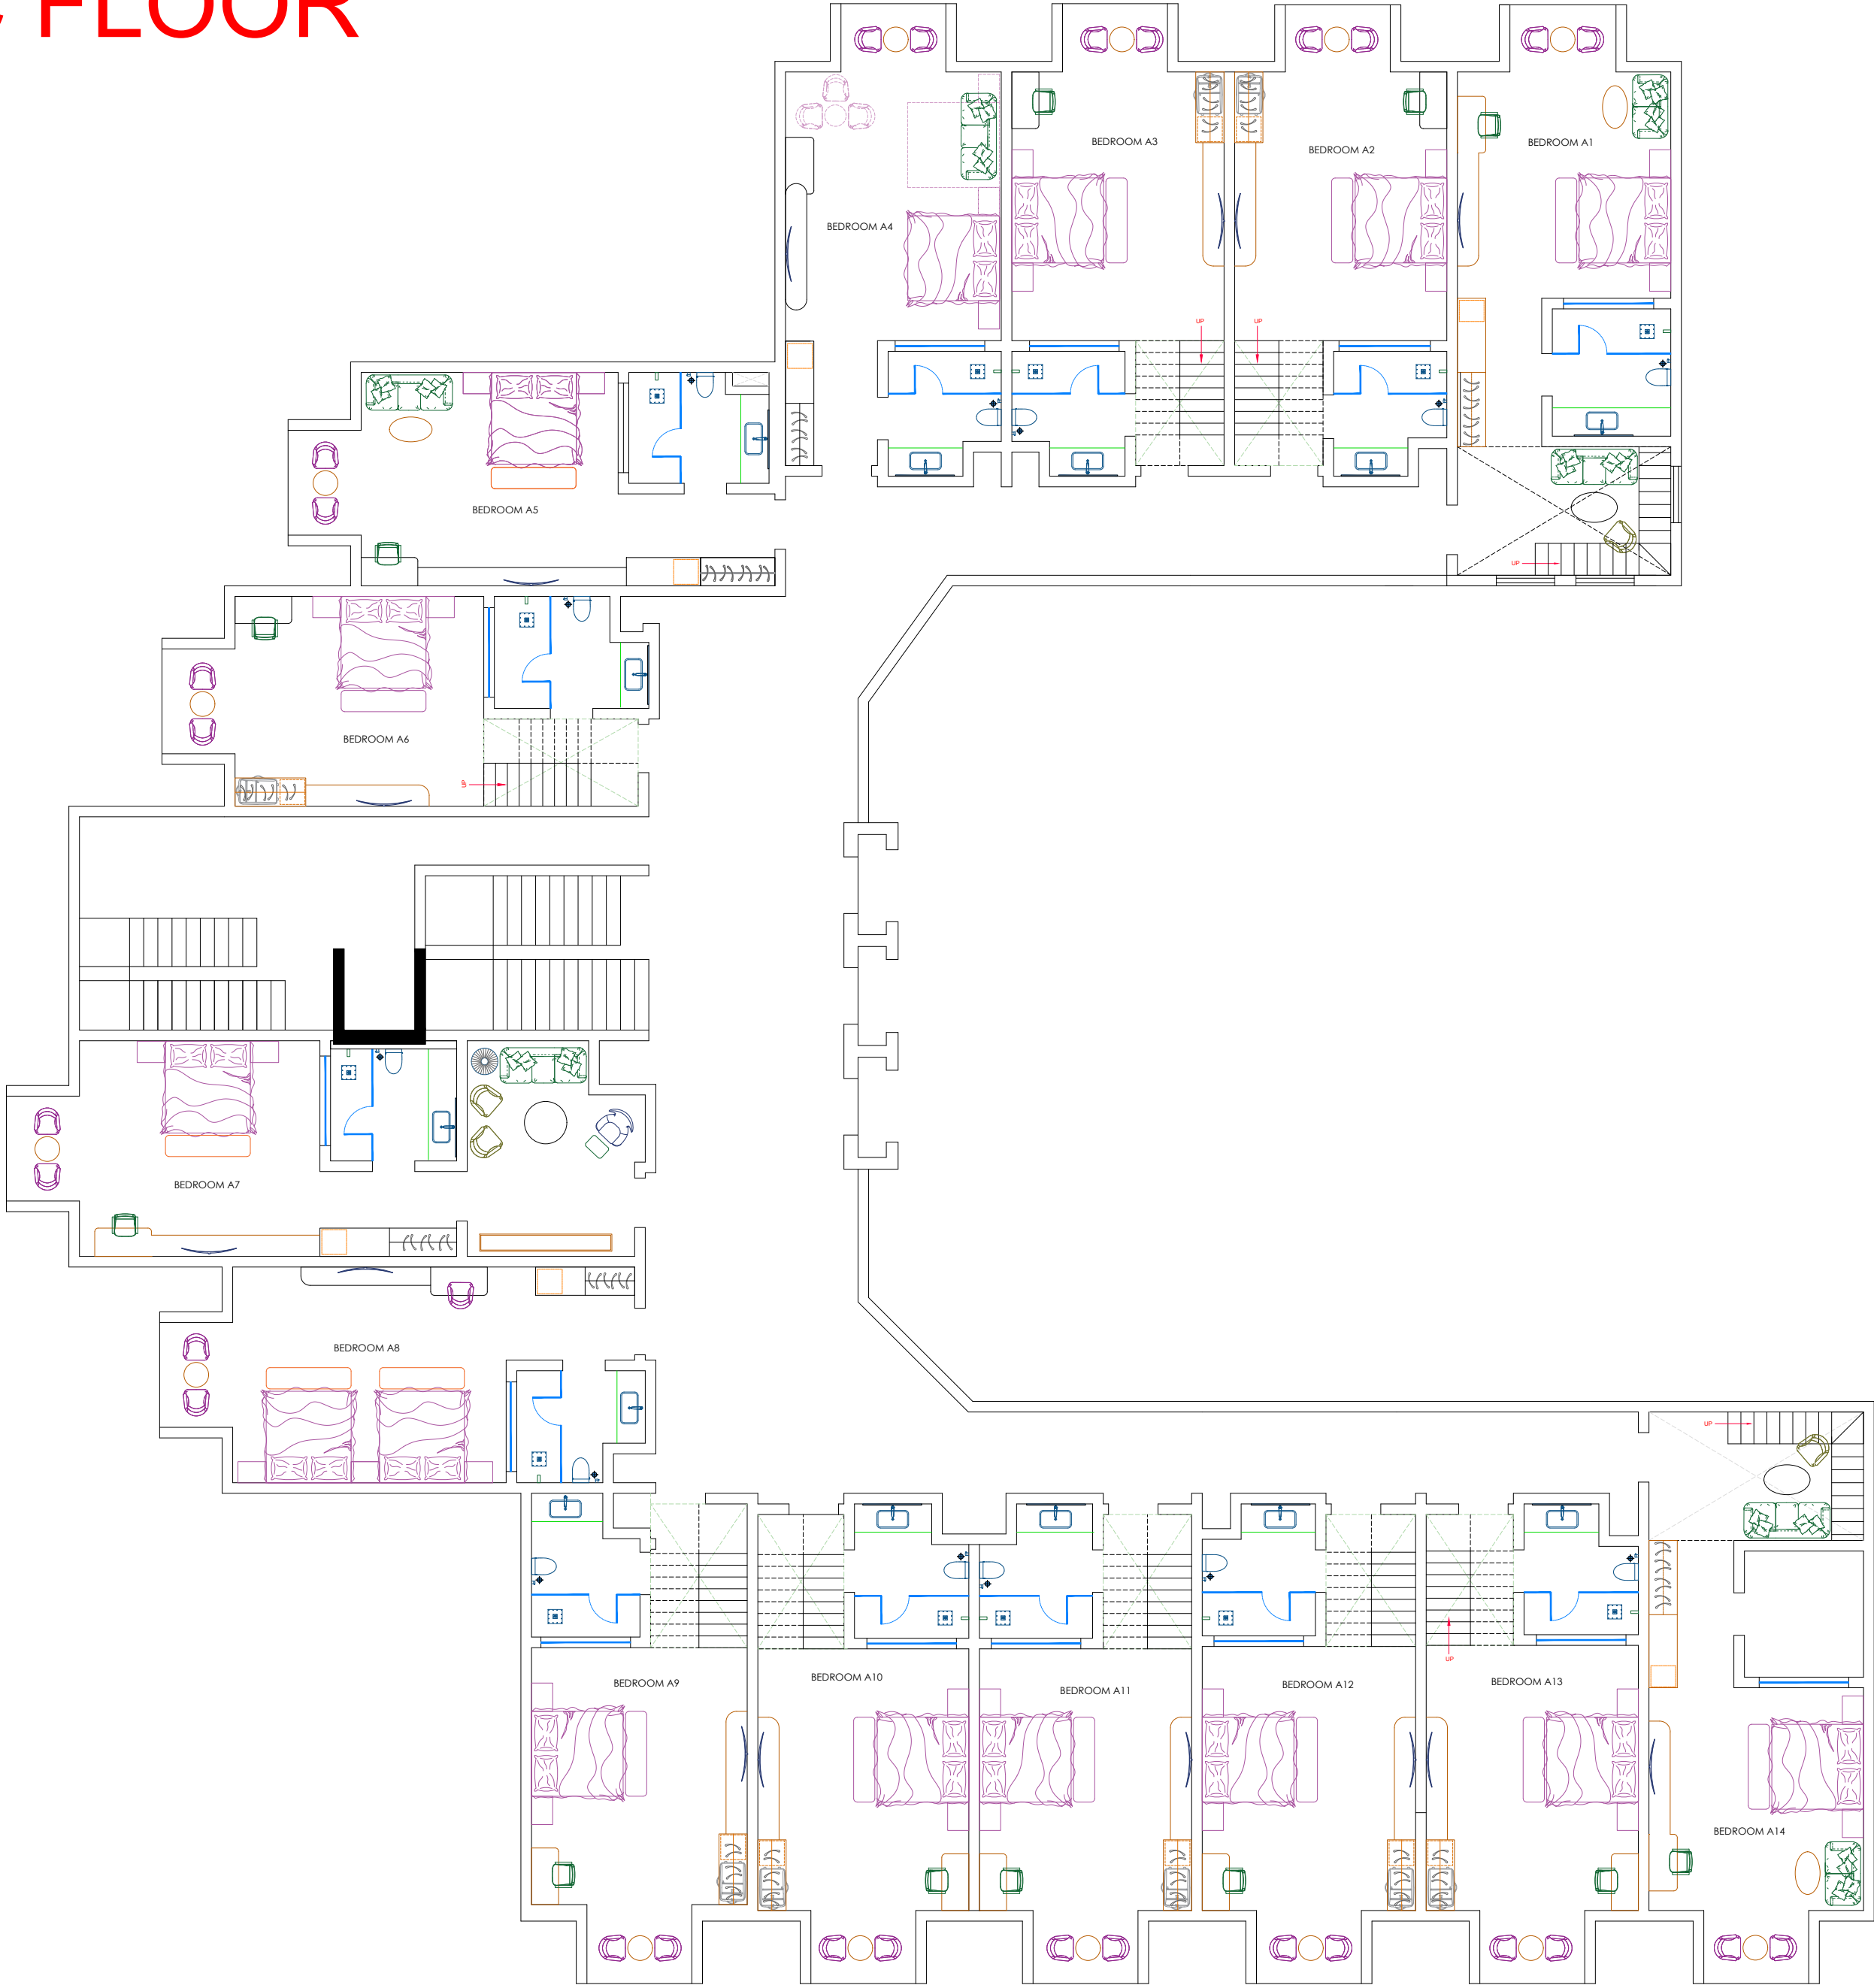


MEZANINE

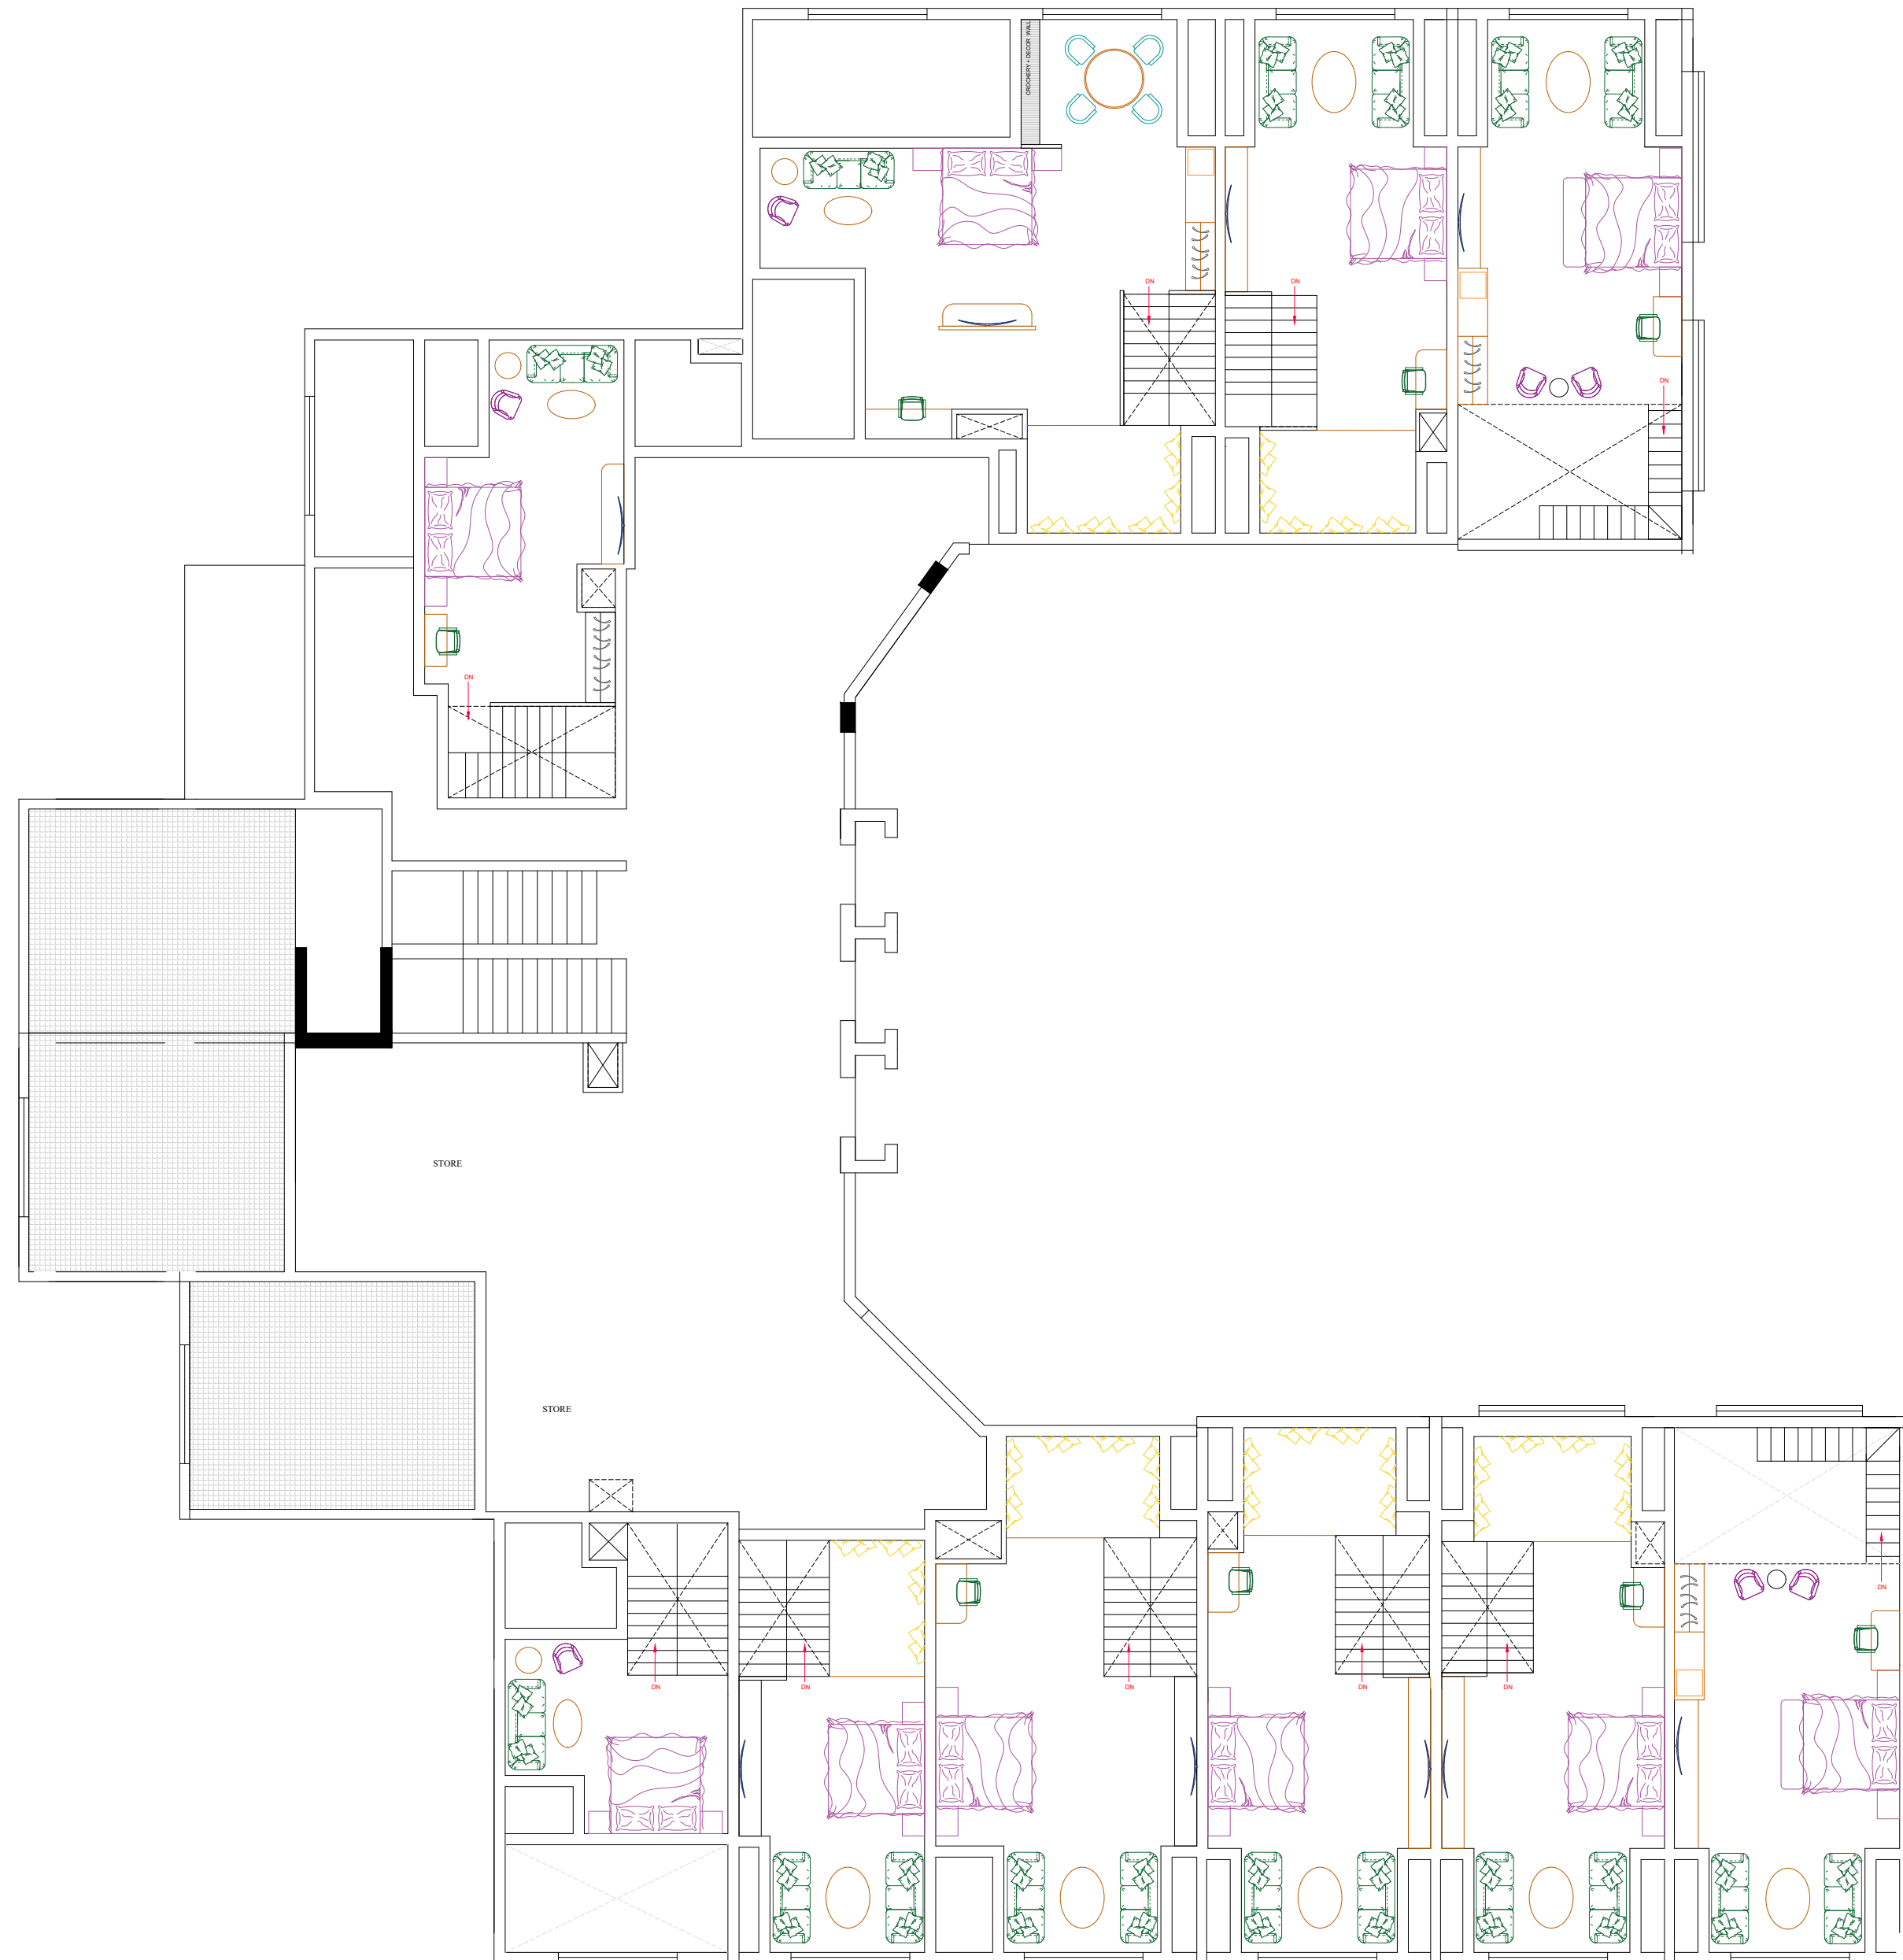


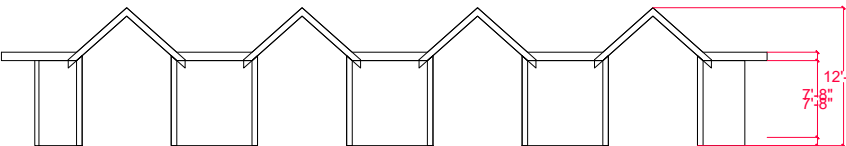



ELEVATION

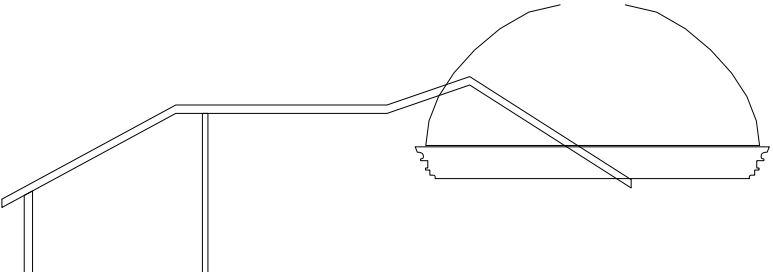


SECTION B

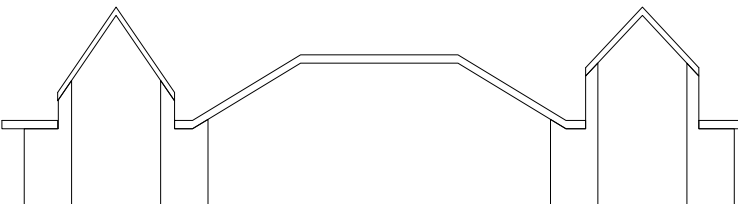


SECTION A

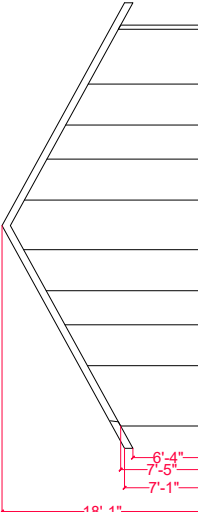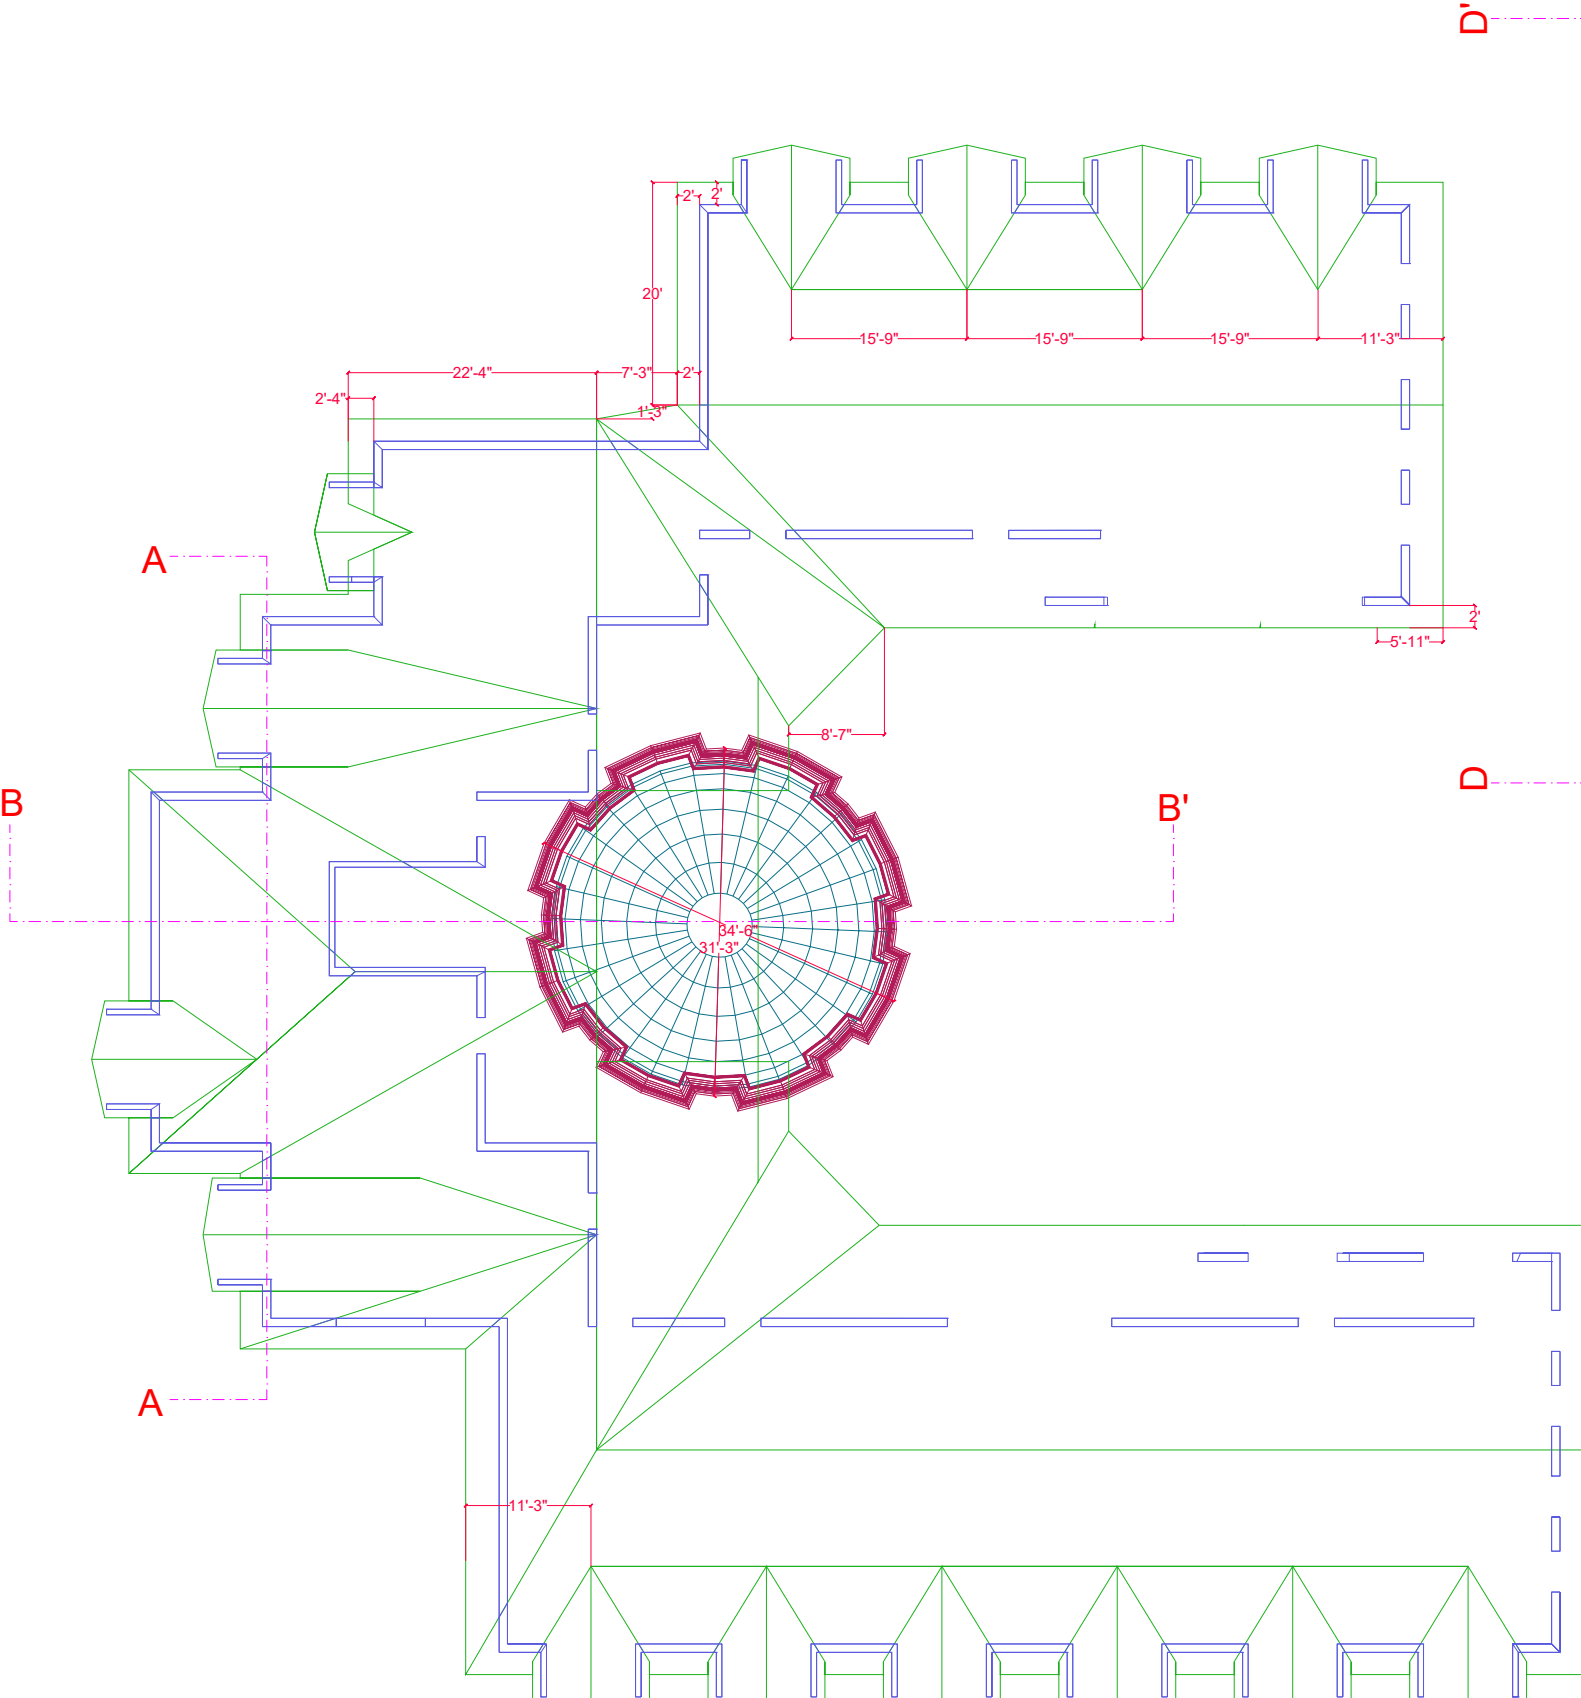

SECTION DD'

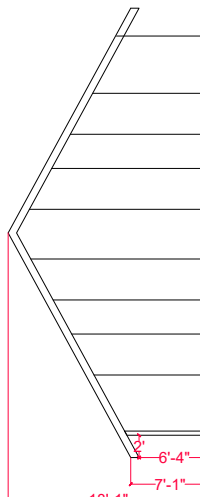

SECTION CC'

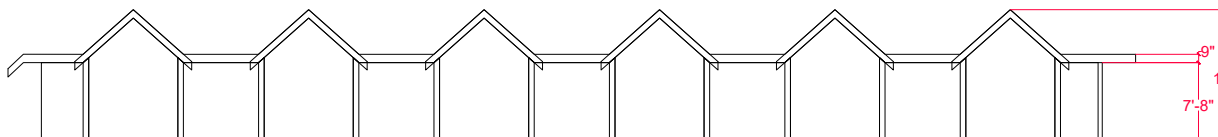

ELEVATIO

